




TRANSPORTATION INTERACTION REPORT, OPERATIONS

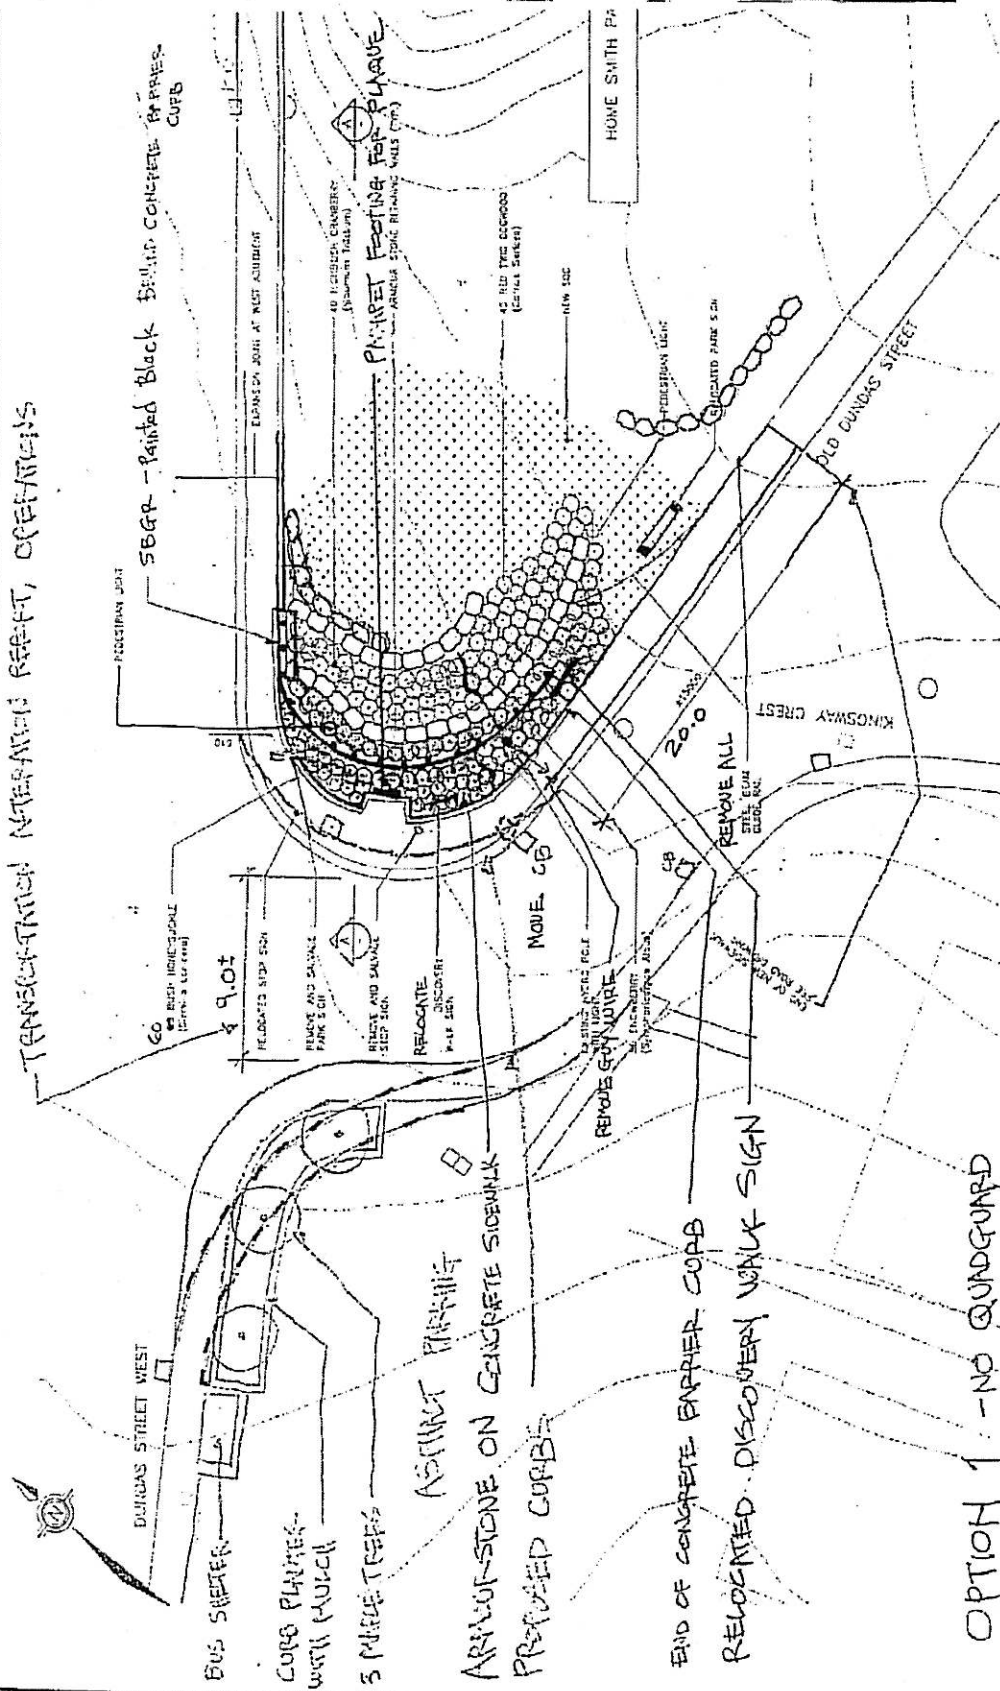

SOUTH - WEST ABUTMENT
SCALE: 1:125

Old Dundas Street at Dundas Street West
Proposed Highway Alteration

OPTION 1 - NO QUANGUARD

